


# SITE PLAN

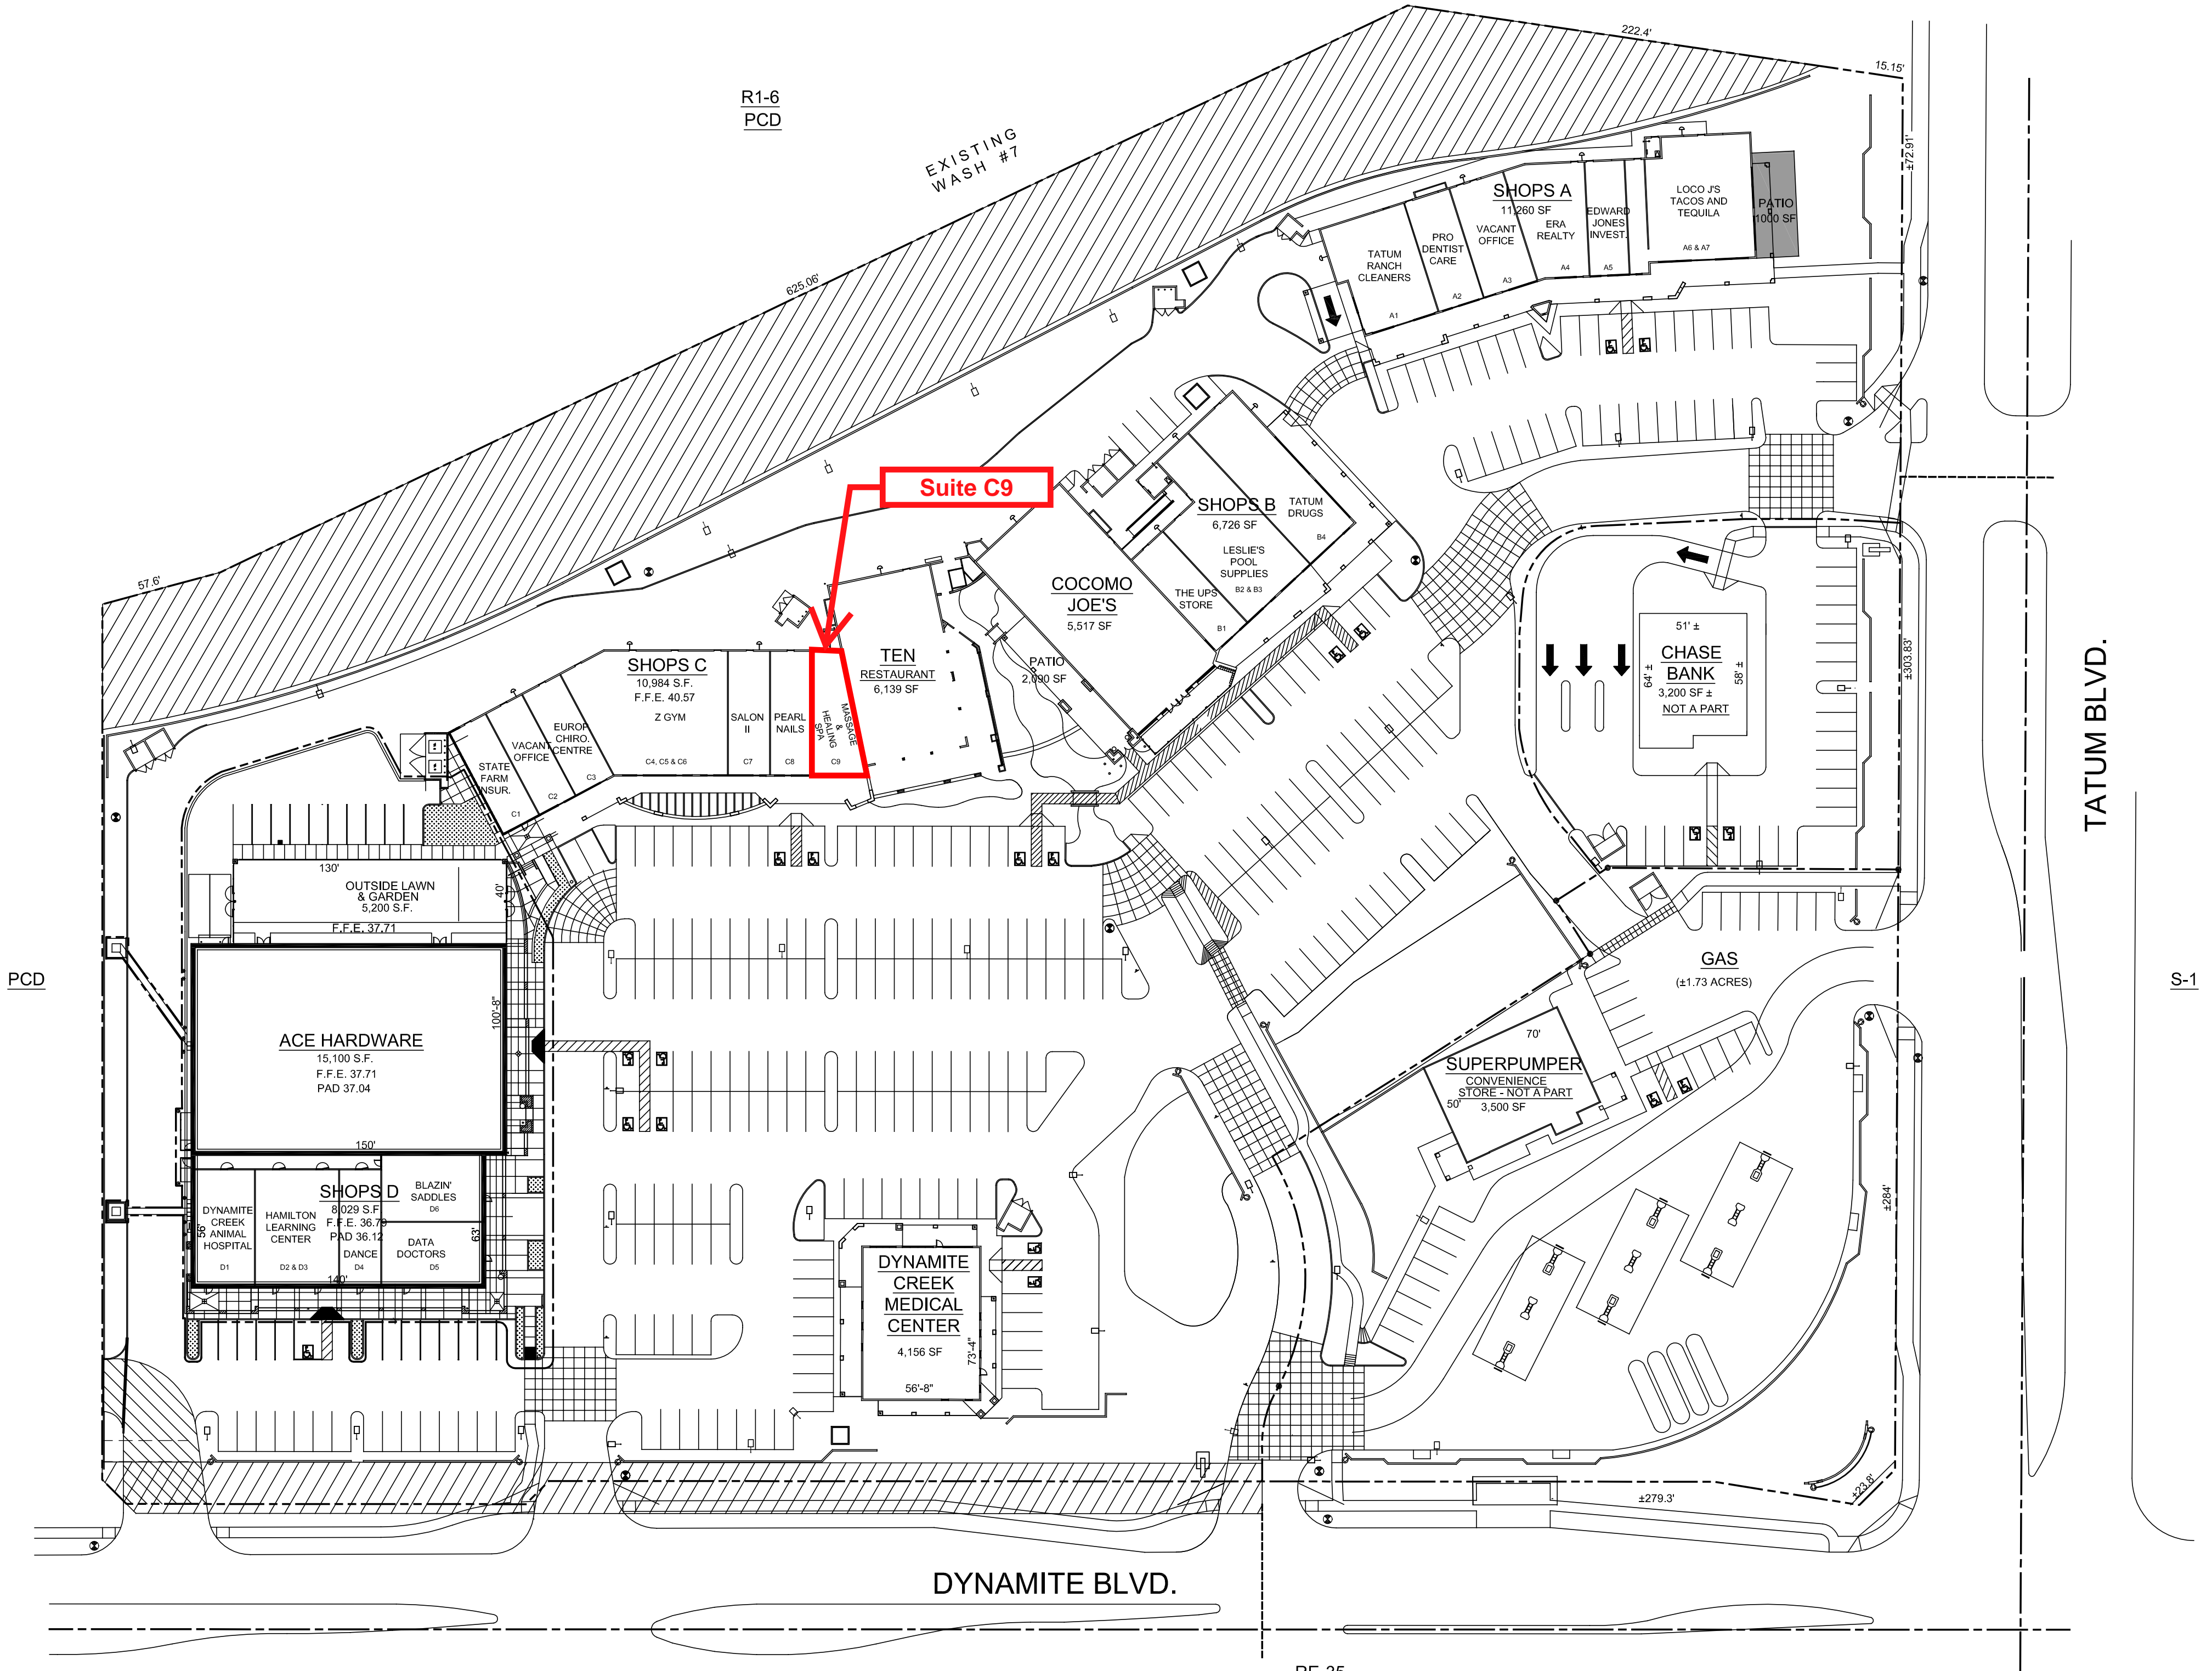


## SITE PLAN

SCALE: 1" = 50'-0"



SCALE: 1" = 50'-0"

 

# SUITE PLAN

