




NORTH ELEVATION

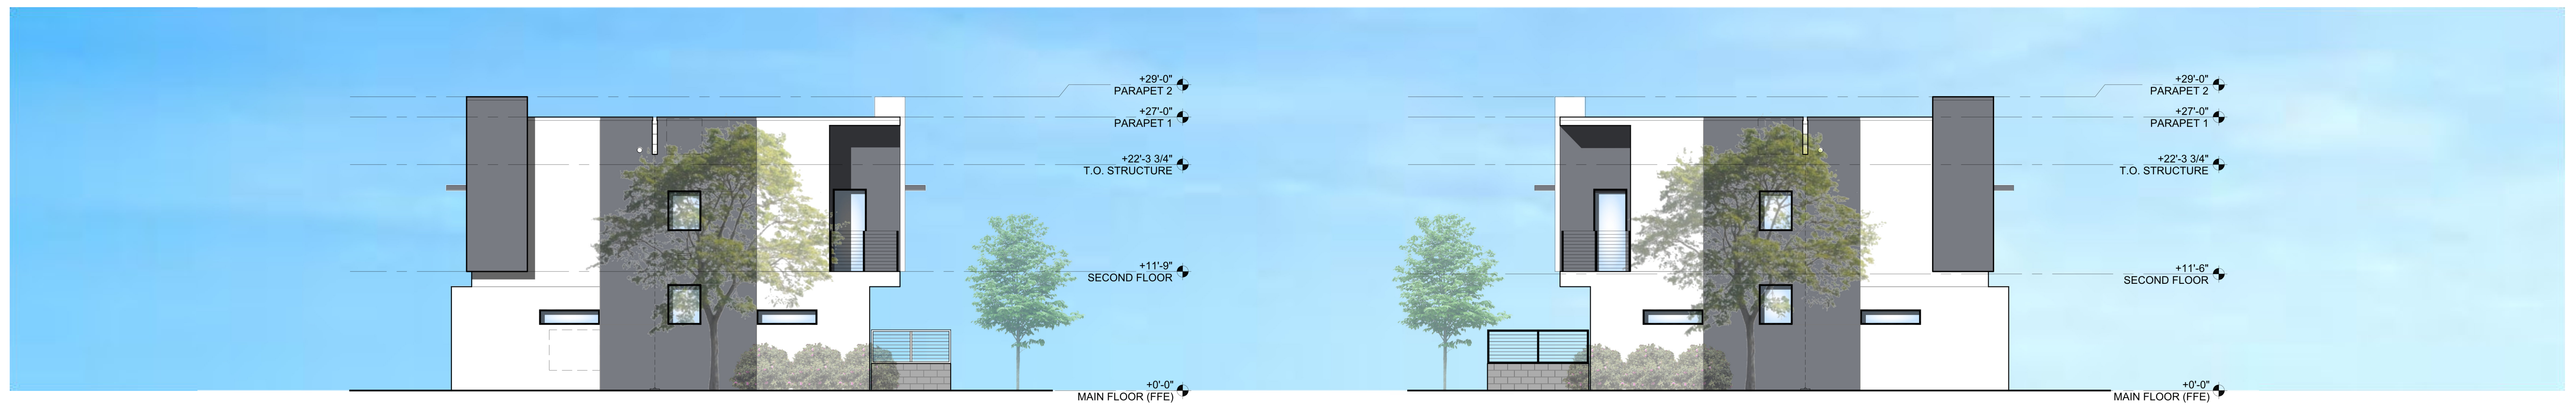

EAST ELEVATION

WEST ELEVATION



SOUTH ELEVATION